




2 EAST ELEVATION
1/8" = 1' - 0"

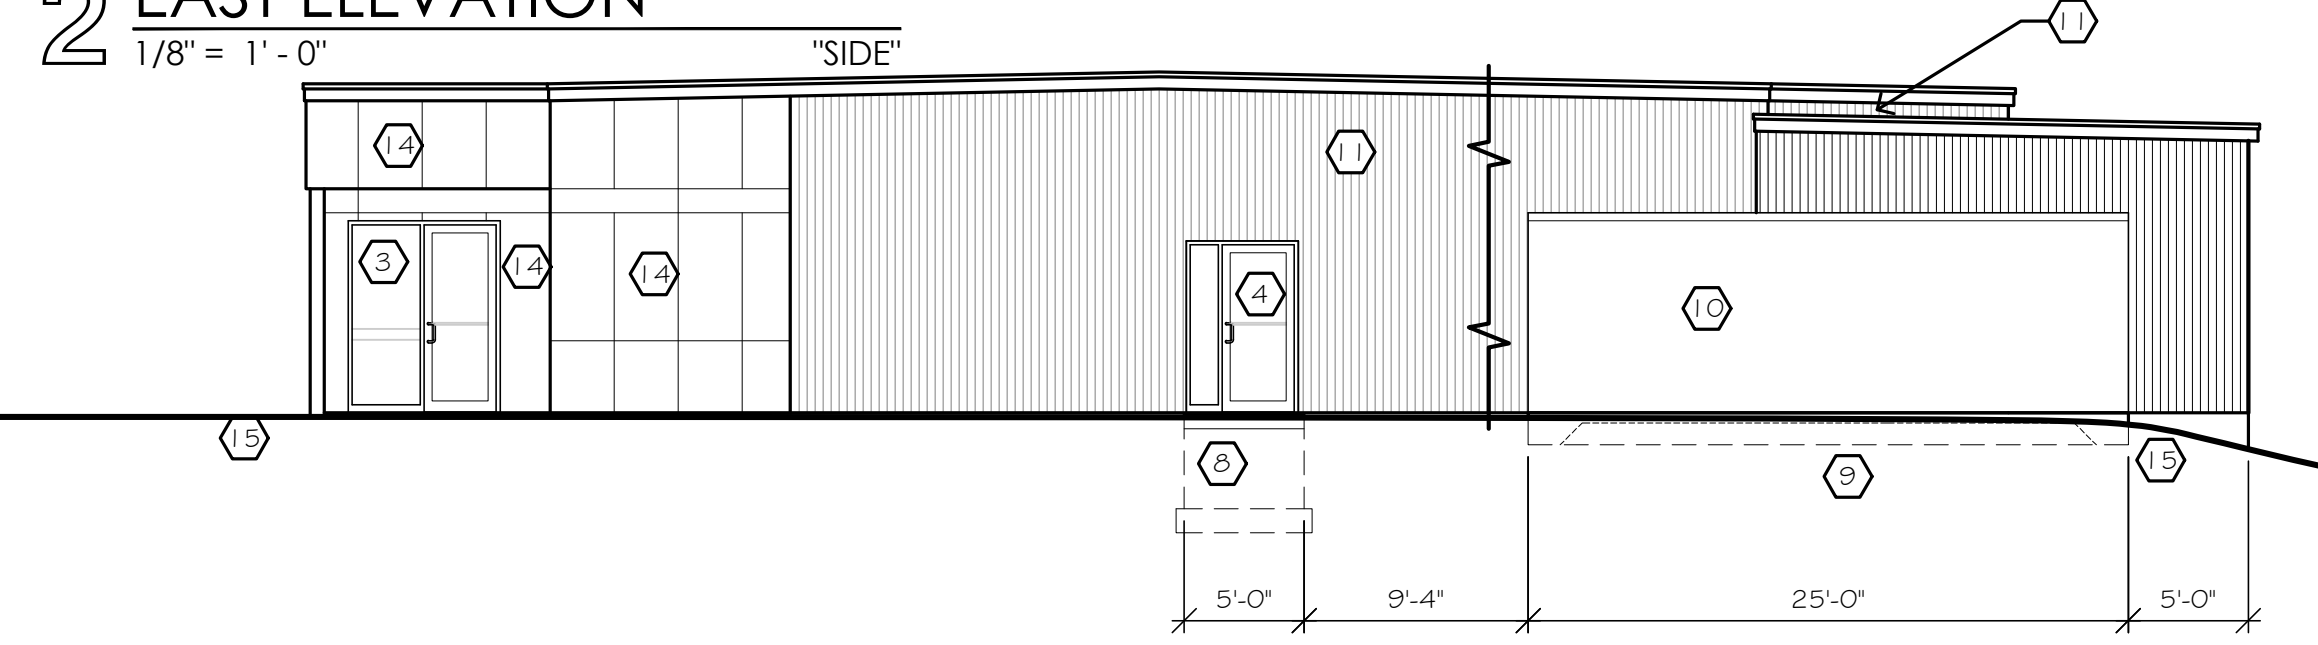

3 SOUTH ELEVATION
1/8" = 1' - 0"

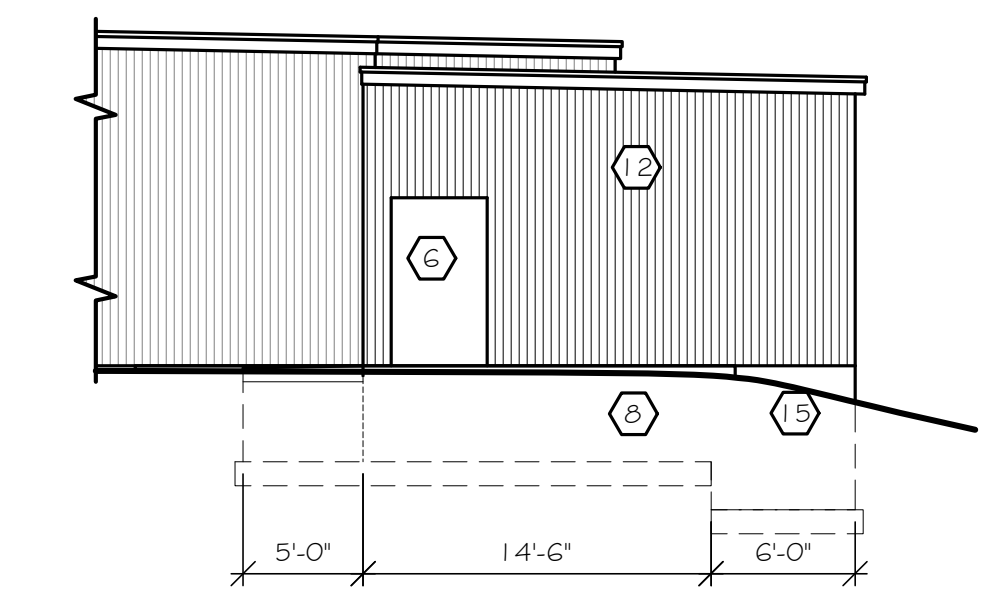

1 SOUTH ELEVATION
1/8" = 1' - 0"

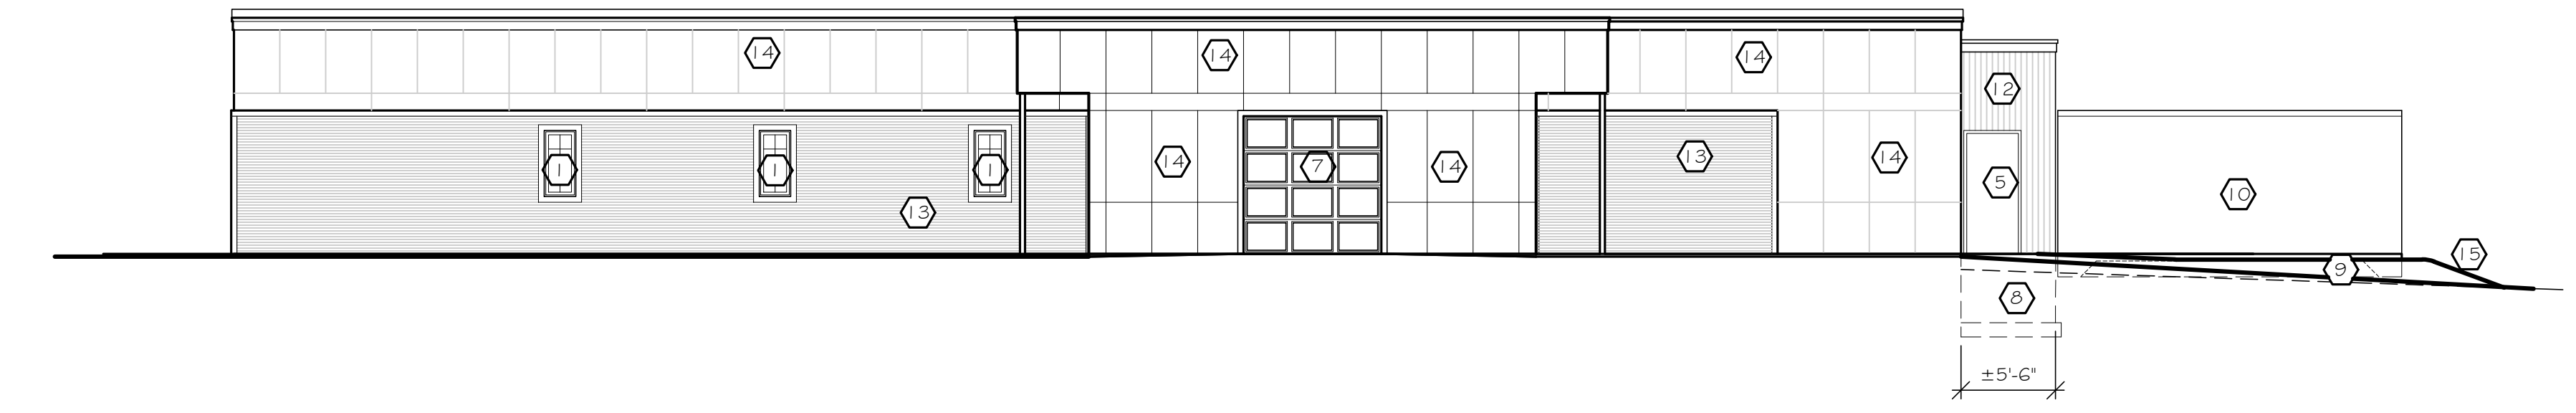

4 WEST ELEVATION
1/8" = 1' - 0"

ELEVATION KEY NOTES:

- 1 EXISTING WINDOWS TO REMAIN. ADD GRILL ELEMENT TO INSIDE OF WINDOWS.
- 2 EXISTING DOOR OPENING TO REMAIN. OPENING GETS NEW DOOR AND HARDWARE.
- 3 NEW DOOR SYSTEM IN EXPANDED (PREVIOUSLY ABANDON) OPENING. ONE EACH SIDE OF ENTRY AREA.
- 4 NEW DOOR OPENING AND SYSTEM (AT END OF CORRIDOR FROM TOILET ROOMS).
- 5 KITCHEN DOOR IN ADDITION.
- 6 WALL OPENING IN ADDITION AT LOCATION WHERE WALK-IN COOLER ACCESS OCCURS BETWEEN KITCHEN AND COOLER.
- 7 NEW GLASS PANEL OVERHEAD DOOR SYSTEM IN PREVIOUS ENTRY DOOR LOCATION.
- 8 FOUNDATION FOR NEW ADDITION OR STOOP FOR NEW DOOR IN EXISTING BUILDING.
- 9 SLAB FOR WALK-IN COOLER SYSTEM.
- 10 WALK-IN COOLER SYSTEM.
- 11 EXISTING VERTICAL METAL SIDING TO REMAIN. PAINT TO MATCH NEW VERTICAL METAL SIDING.
- 12 NEW VERTICAL METAL SIDING (EQUAL TO MBC'S DESIGNER SERIES - FLUTED; 24 GAUGE, 16" WIDE, 1 1/2" DEEP) FOR ADDITION. PROVIDE ASSOCIATED TRIMS. COLOR TO BE SELECTED FROM MANUFACTURER'S STANDARD COLORS.
- 13 NEW HORIZONTAL METAL SIDING (EQUAL TO McELROY METALS WAVE PANEL; 24 GAUGE, 16" COVERAGE, 3/4" DEEP WITH 4" SPACING MAXIMUM BETWEEN RIBS) OVER VERTICAL FURRING CHANNELS ON EXISTING GIRTS. PROVIDE ASSOCIATED TRIMS. COLOR TO BE SELECTED FROM MANUFACTURER'S STANDARD COLORS.
- 14 NEW COMPOSITE METAL PANELS (EQUAL TO PAC CLAD'S PAC-3000 RS SYSTEM TO BE CONFIGURED SIMILAR TO ELEVATIONS) ON PLYWOOD PANEL SUBSTRATE. PROVIDE ASSOCIATED TRIMS. FROM MANUFACTURER'S STANDARD COLORS.
- 15 GRADE LINE.

DIMENSION IV
Planning, Architectural Design, and Construction Administration
Green Architecture and Sustainable Design
103 S. Broadway
Green Bay, WI 54303
Phone (920) 431-3444
Fax (920) 431-3444
www.dimensionaliv.com

TENET
Farm to Table Restaurant / Market
2475 West Mason Street
Green Bay, WI 54303

Verify all existing site conditions.
REVISIONS:

SHEET INDEX:
BUILDING ELEVATIONS

Copyright © 2018
Idea House, Inc.
DRAWN: DJR
APPROVED: DJR
MAY 22, 2018
JUNE 18

A300
G714-A300-96.dwg