


IF DOOR HAS BOTH A CLOSER AND LATCH: X=12"


FRONT APPROACHES

NOTE: ALL DOORS IN ALCOVES SHALL COMPLY WITH THE FRONT APPROACH CLEARANCES.

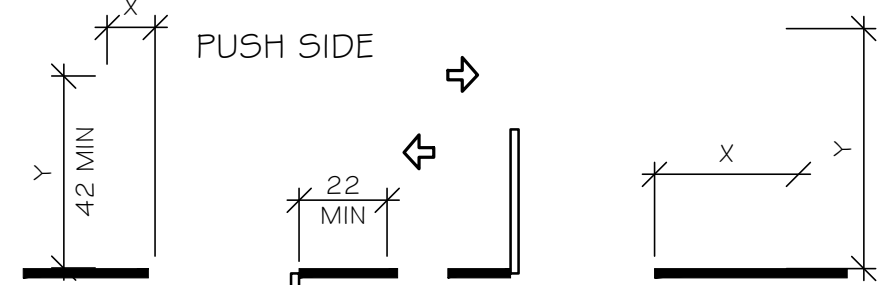

IF DOOR HAS BOTH LATCH AND CLOSER: Y=48" MIN. X=12" MIN.


HINGE SIDE APPROACHES

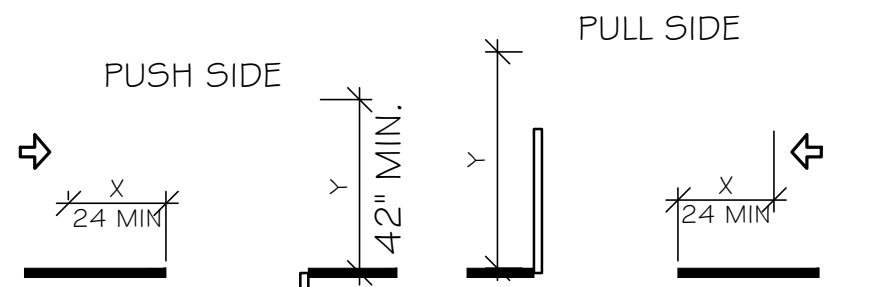

IF DOOR HAS CLOSER: Y=48" MIN.


LATCH SIDE APPROACHES

2 A.D.A. DOOR CLEARANCES
N.T.S.

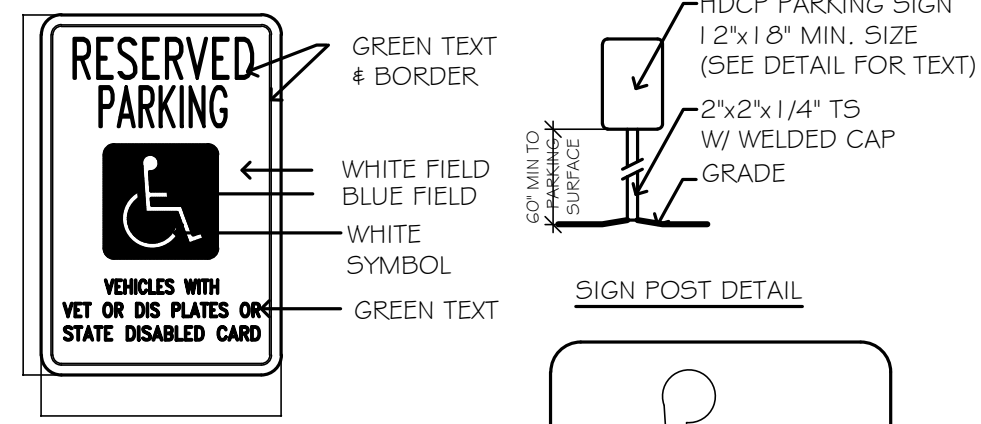


PARKING SIGN DETAIL

IT SHALL BE THE RESPONSIBILITY OF THE GENERAL CONTRACTOR TO INSTALL (WHERE SHOWN HEREON), BARRIER FREE PARKING SIGNS IN CONFORMITY TO WISCONSIN ADMINISTRATIVE CODE: TRANS #200.07

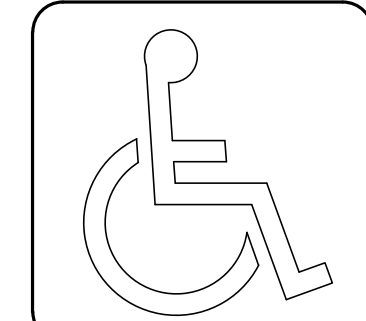


INTERNATIONAL SYMBOL OF ACCESSIBILITY


5 ADA SIGNAGE
NOT TO SCALE

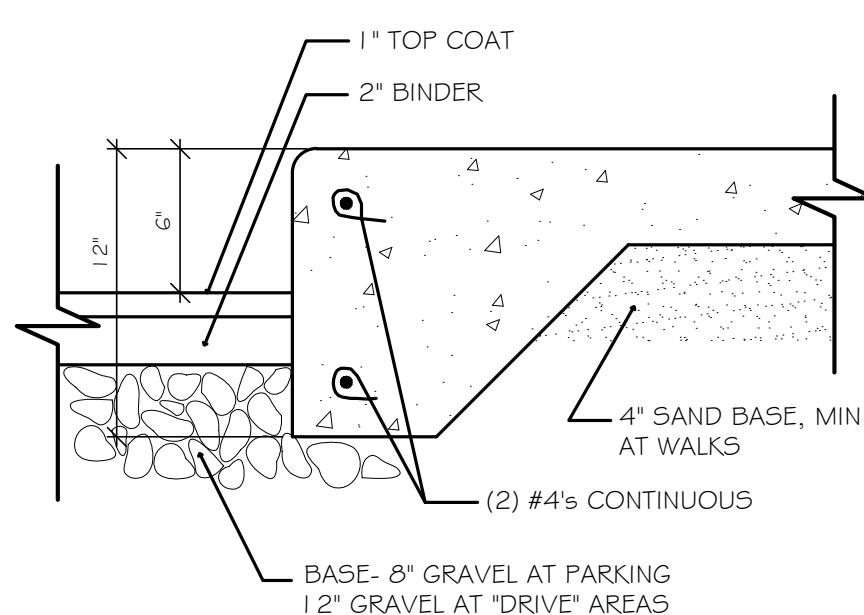


6 CURB DETAIL
SCALE 1/2" = 1'-0" @ SIDEWALK EDGE

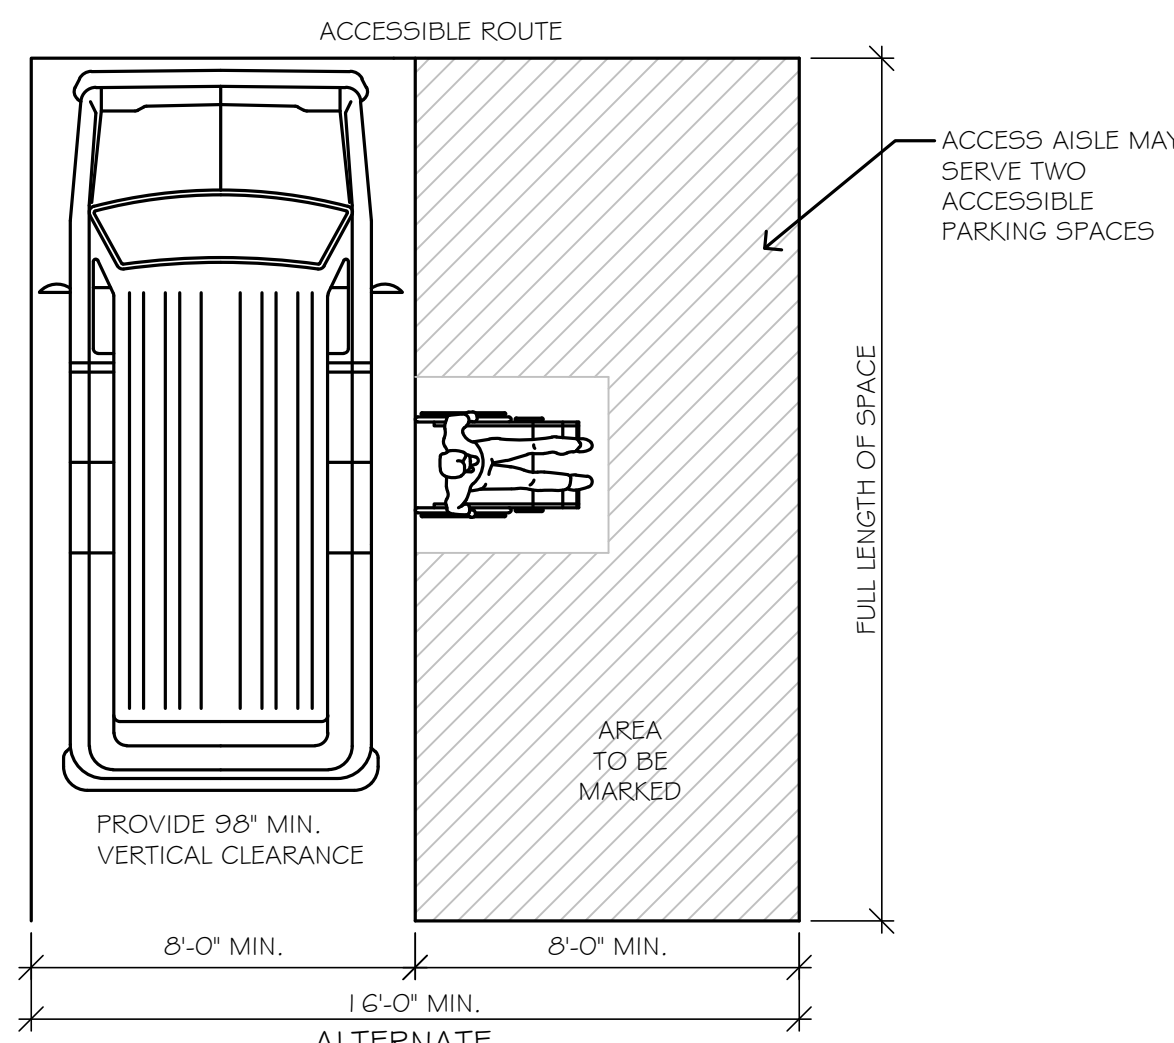


10 ADA VAN PARKING SPACE
SCALE 1/2" = 1'-0" PREFERRED

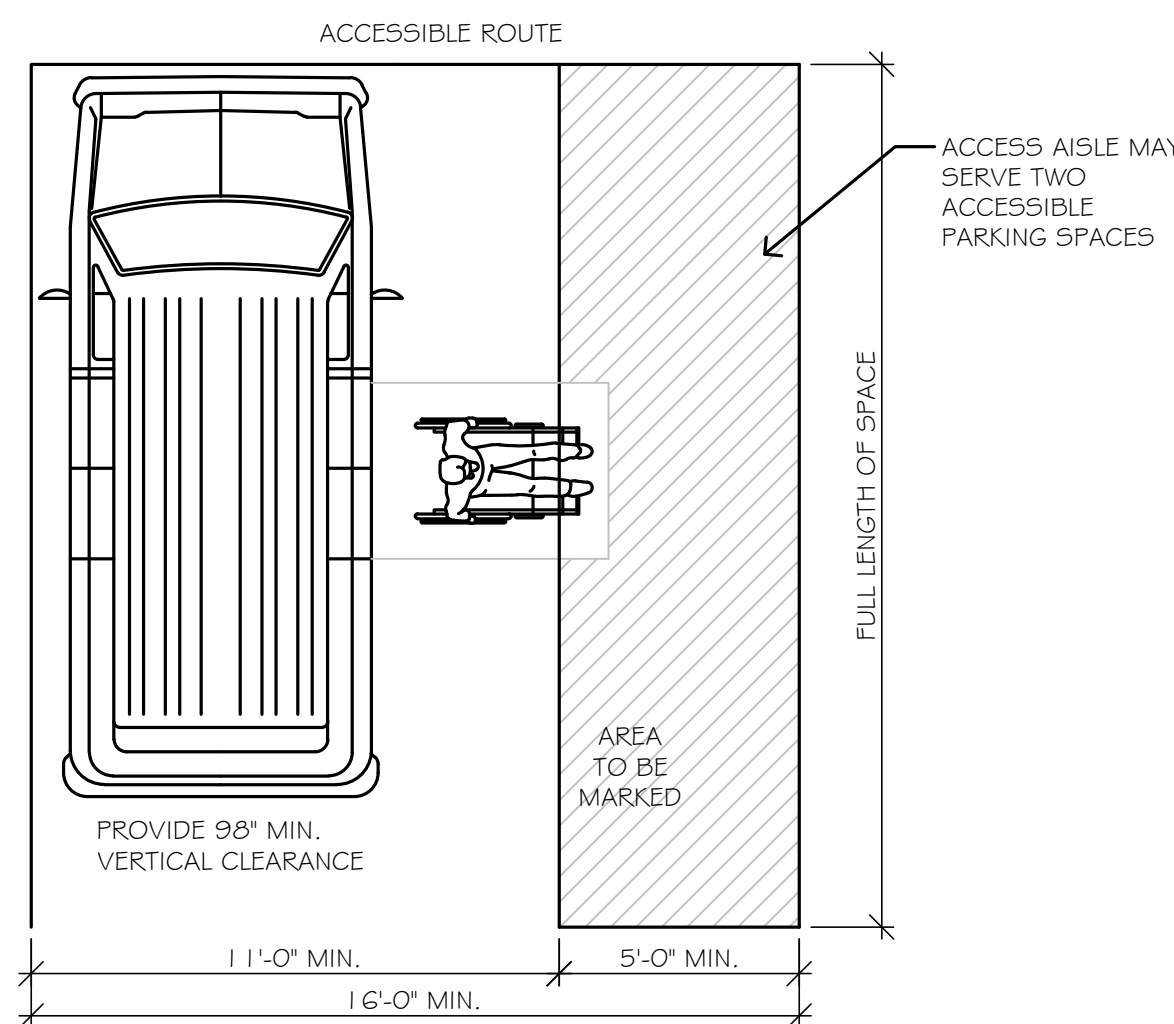

10 ADA VAN PARKING SPACE
SCALE 1/2" = 1'-0" PREFERRED

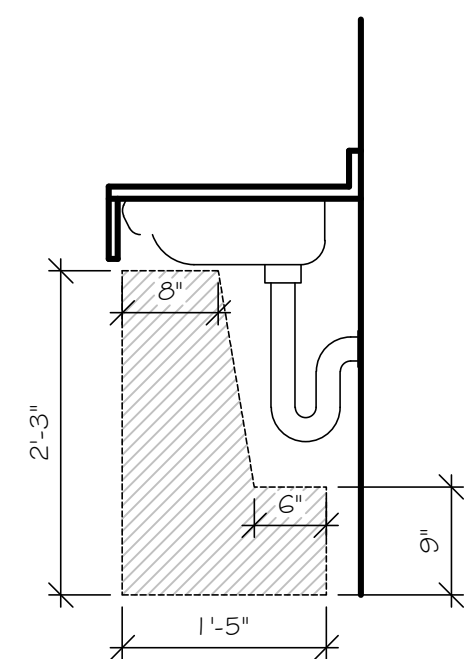


11 KNEE SPACE CLEARANCES
N.T.S.

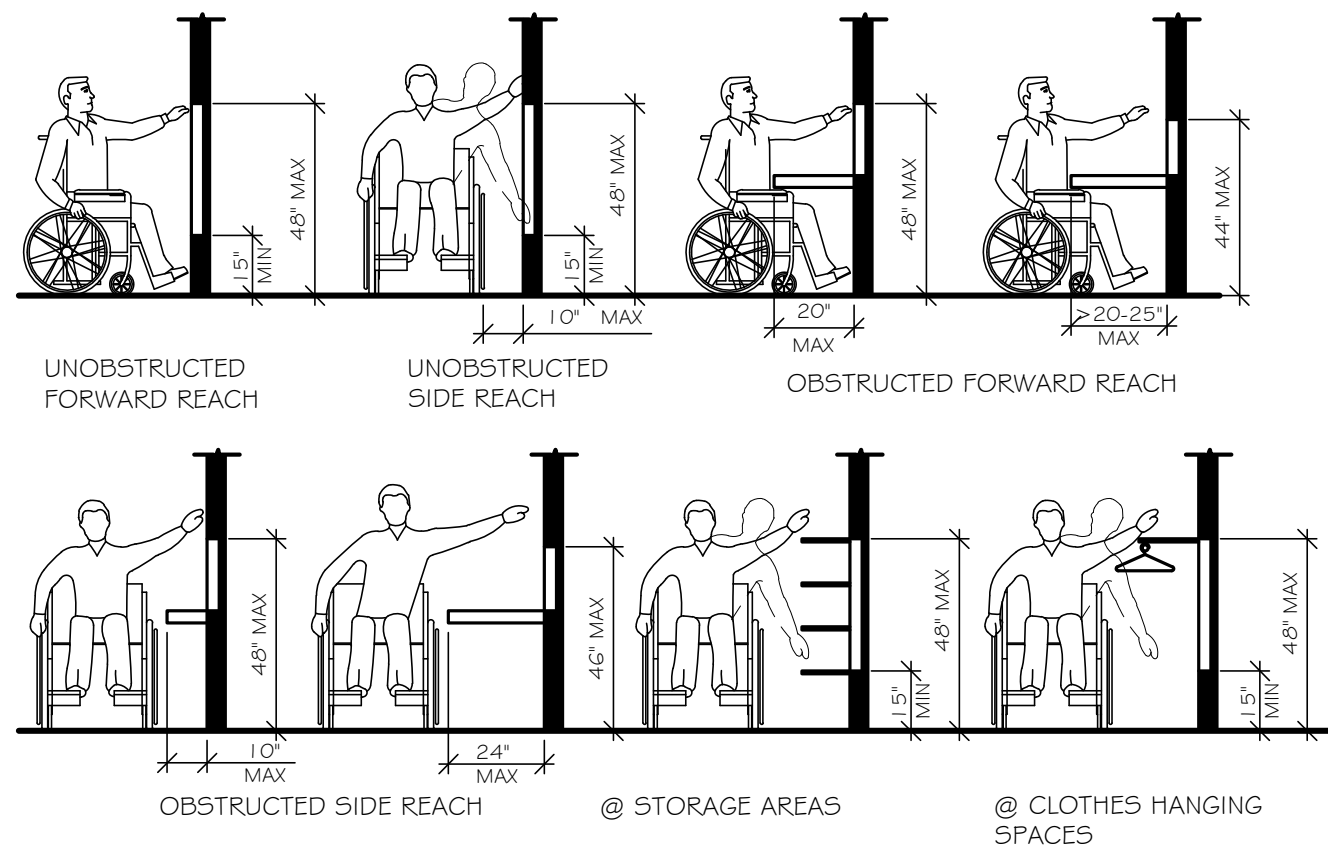



12 STANDARD REACH HEIGHTS
NOT TO SCALE

LIFE SAFETY PLAN KEY			
FIRE SEPARATIONS:			
WALLS	FW	W	W
BARRIERS	FB	B	B
PARTITIONS	FP	P	P
OTHER	FS	S	S
HORIZONTAL SEPARATION:			
FLOOR/CEILING	FC	F	F
CEILING/ROOF	CR	R	R
SMOKE BARRIERS:			
FIRE STOP SYSTEMS:			
EGRESS w/ EXIT TRAVEL:			
ACCESSIBLE EGRESS:			
OCCUPANCY/USE w/ LOAD:			
FIRE EXTINGUISHER:	FE	E	E
EXIT SIGNS:	ES	S	S
DISTANCE TO PROPERTY LINE:			
EXIT w/ LOAD:	EL	L	L
EMERGENCY LIGHTING:			


RM #	ROOM NAME
11	NARTHEX
12	PASTOR'S OFFICE
13	COPY ROOM
14	SECRETARY'S OFFICE
15	MULTI PURPOSE
16	MEN
17	WOMEN
18	OFFICE HALLWAY

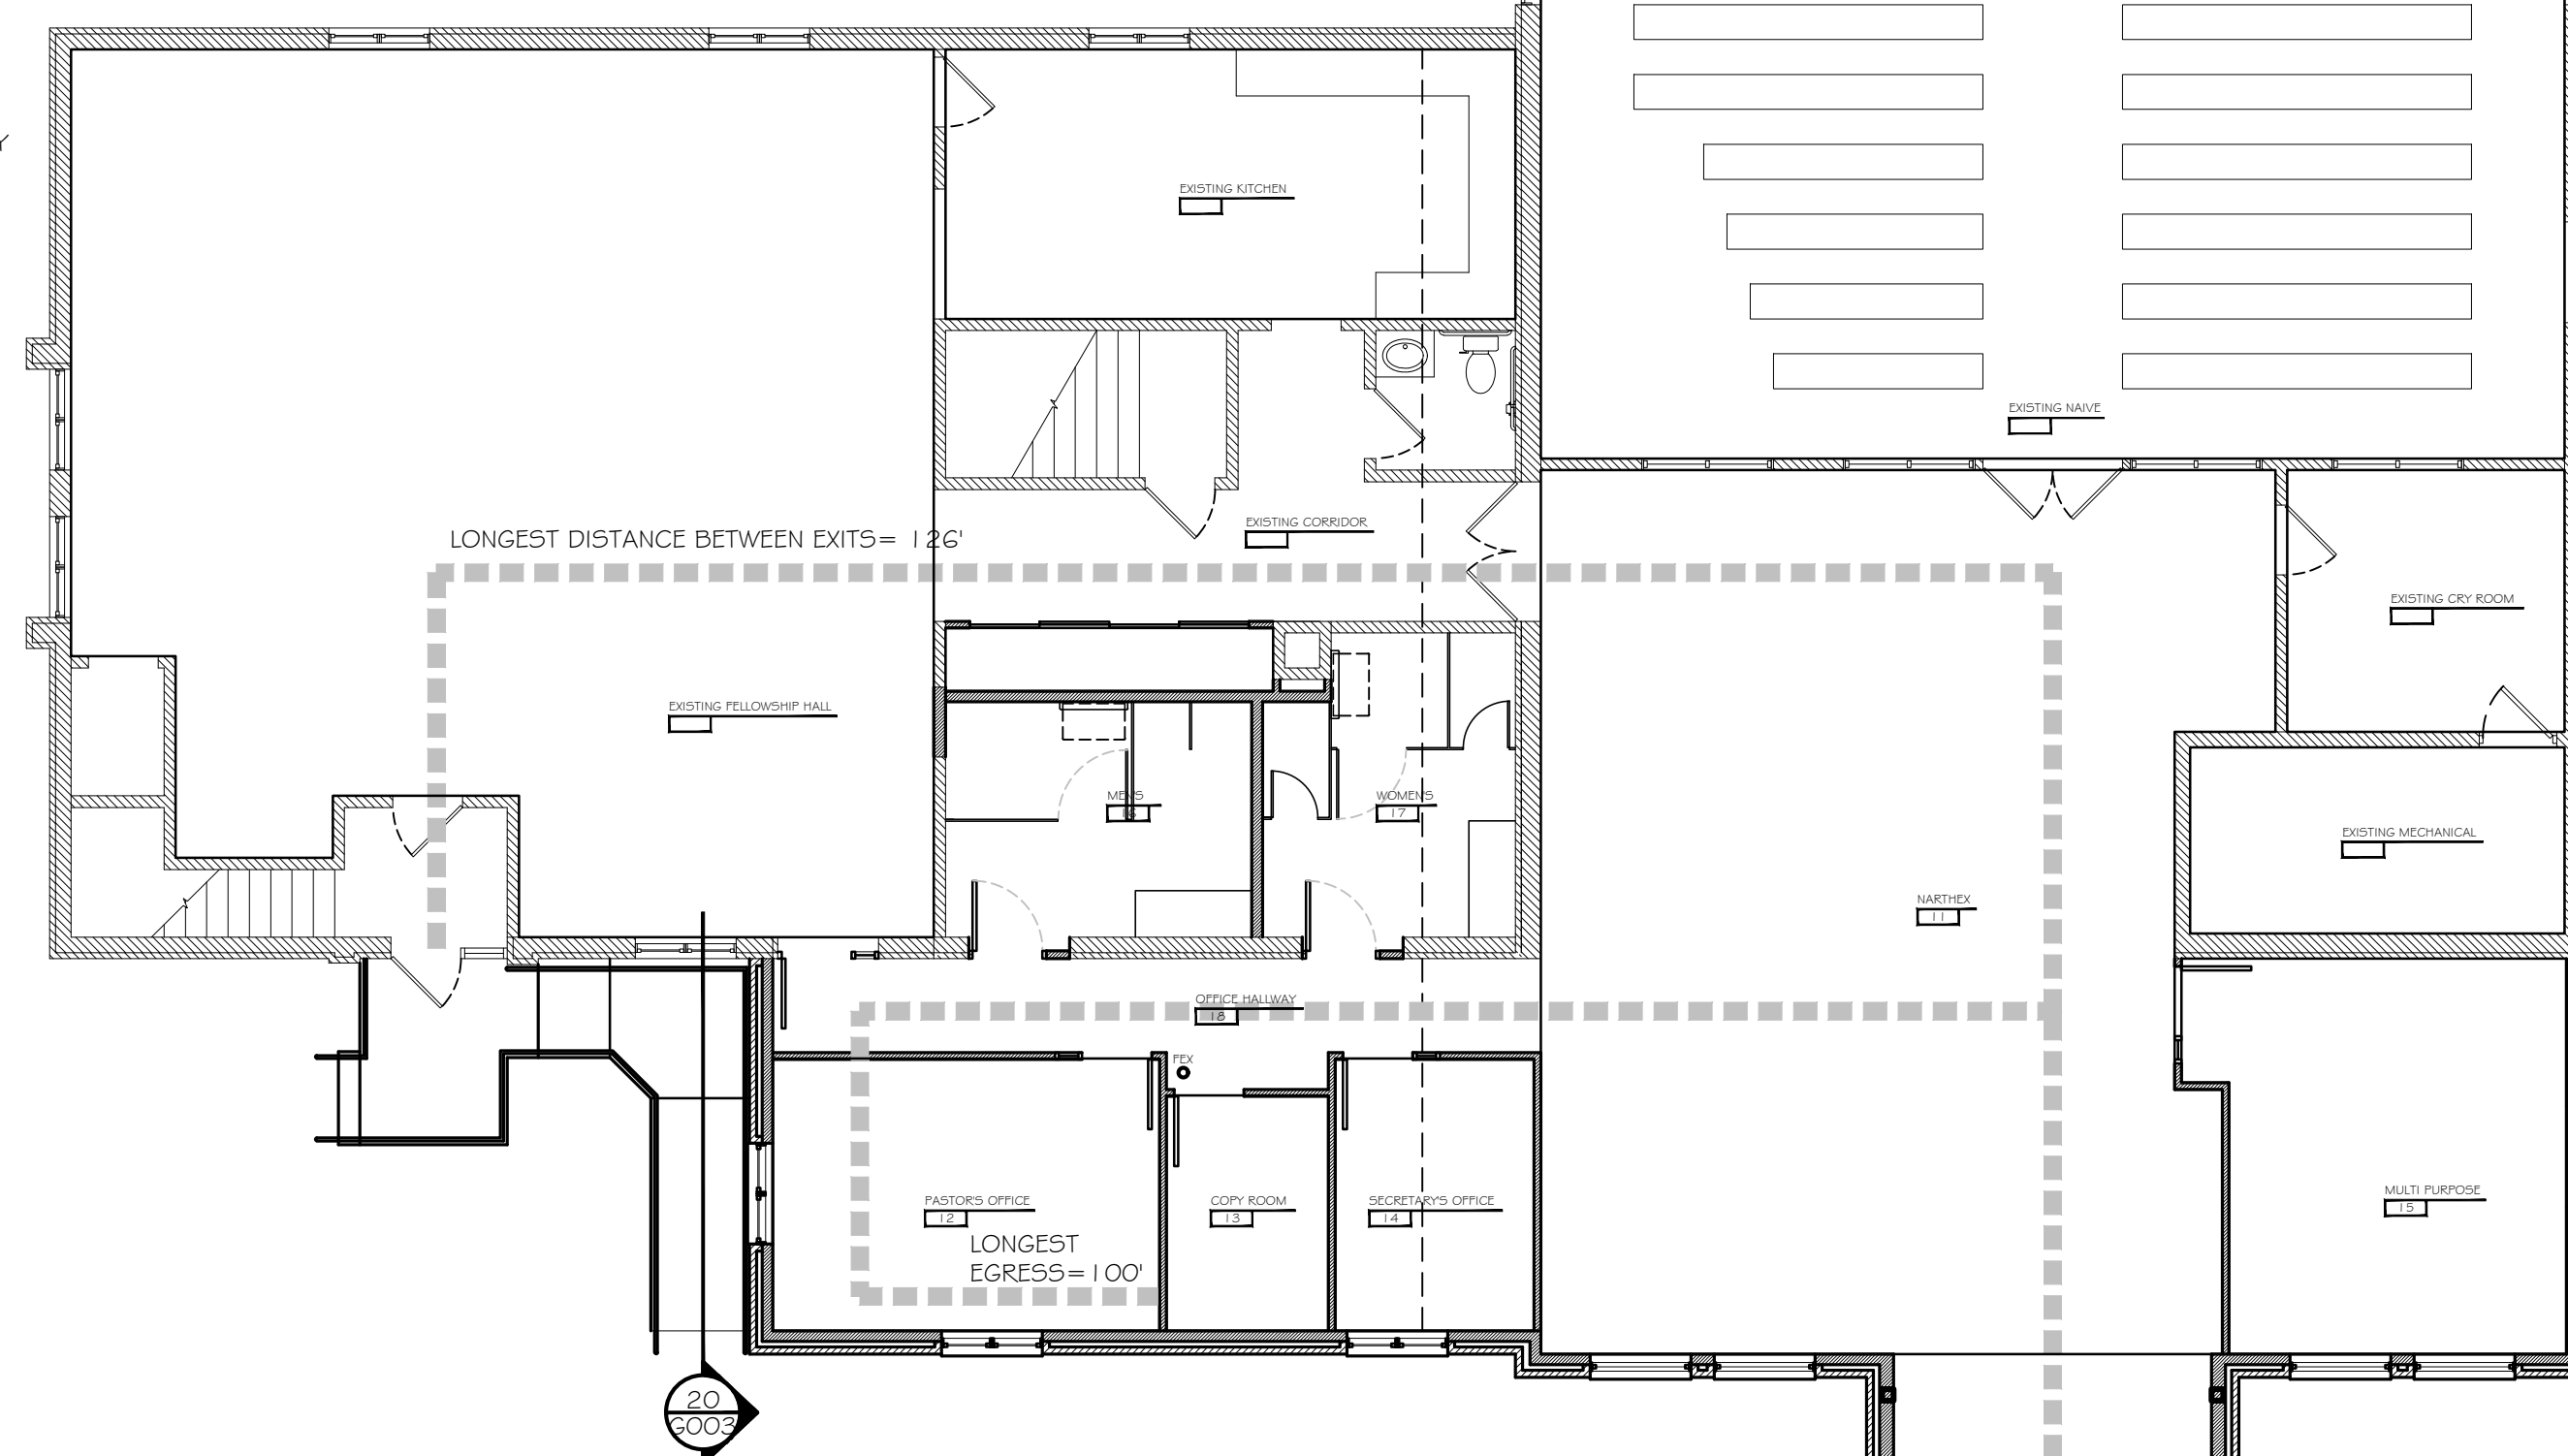


15 SAFETY AND EXIT PLAN
SCALE 1/8" = 1'-0"

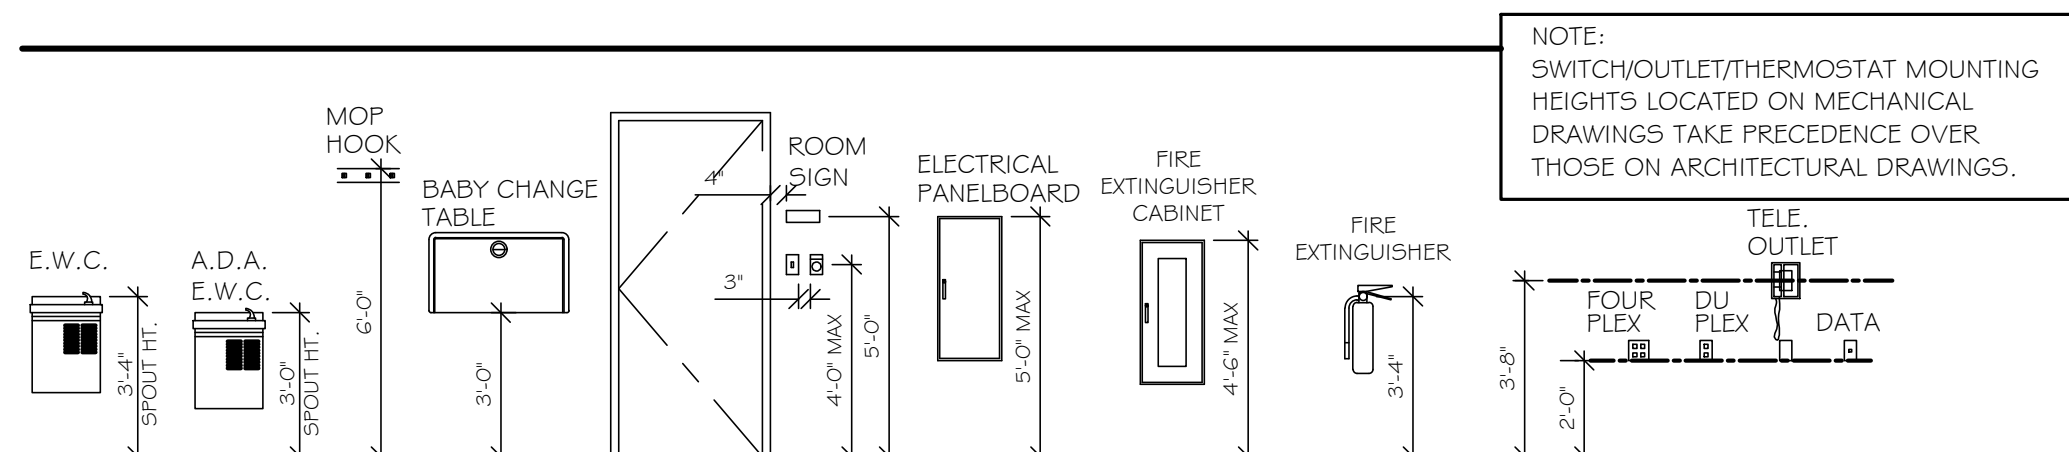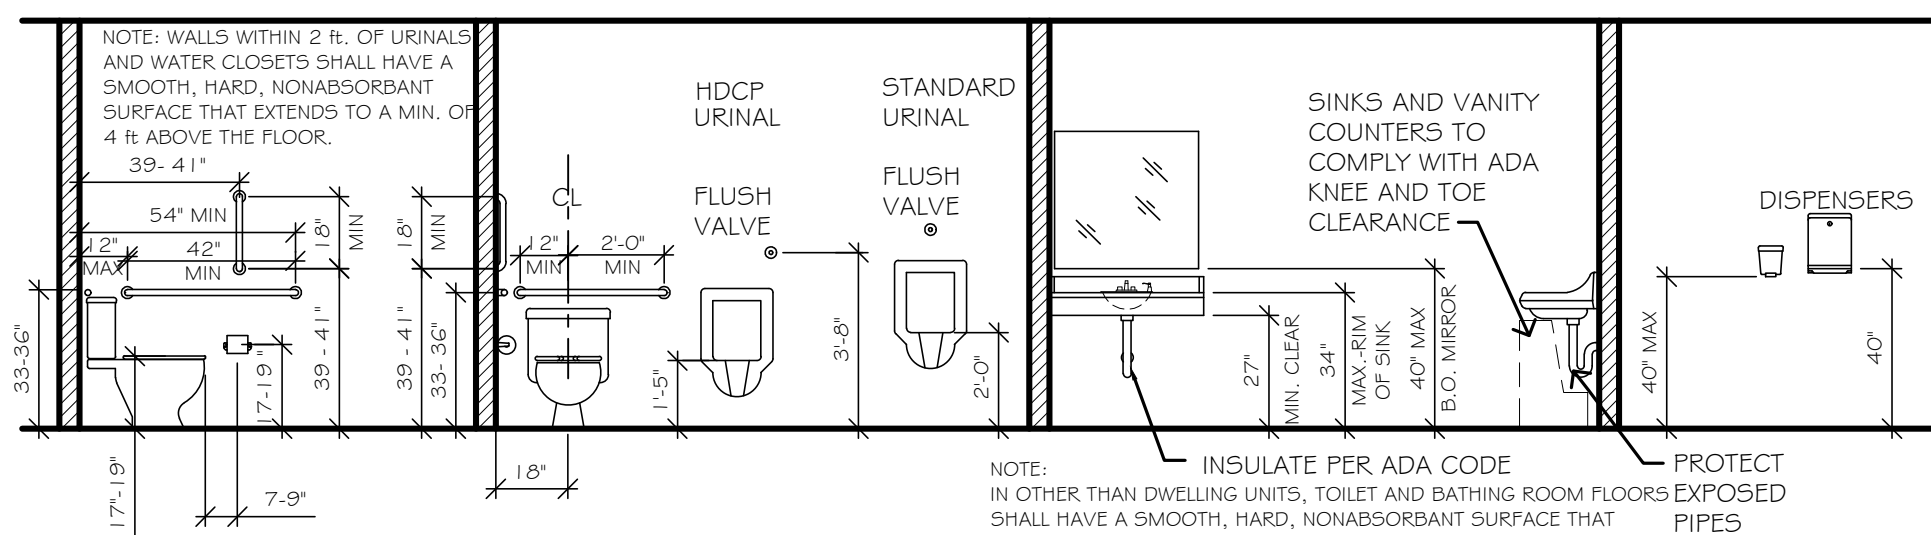

4 STANDARD MOUNTING HEIGHTS
SCALE 1/4" = 1'-0"

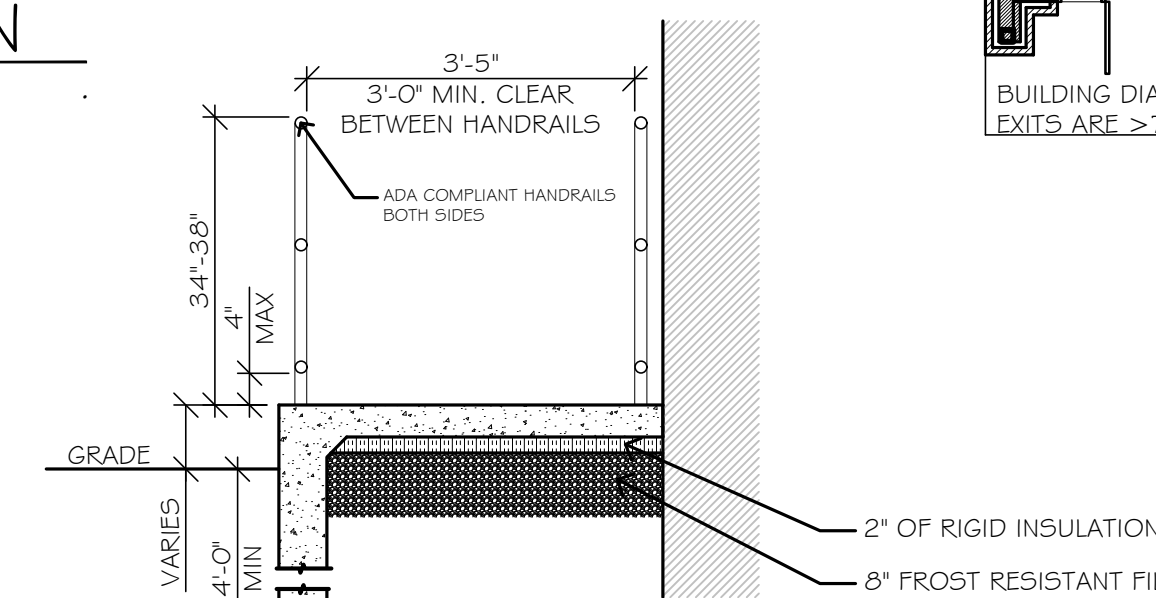

19 RAMP SECTION
SCALE 1/2" = 1'-0"

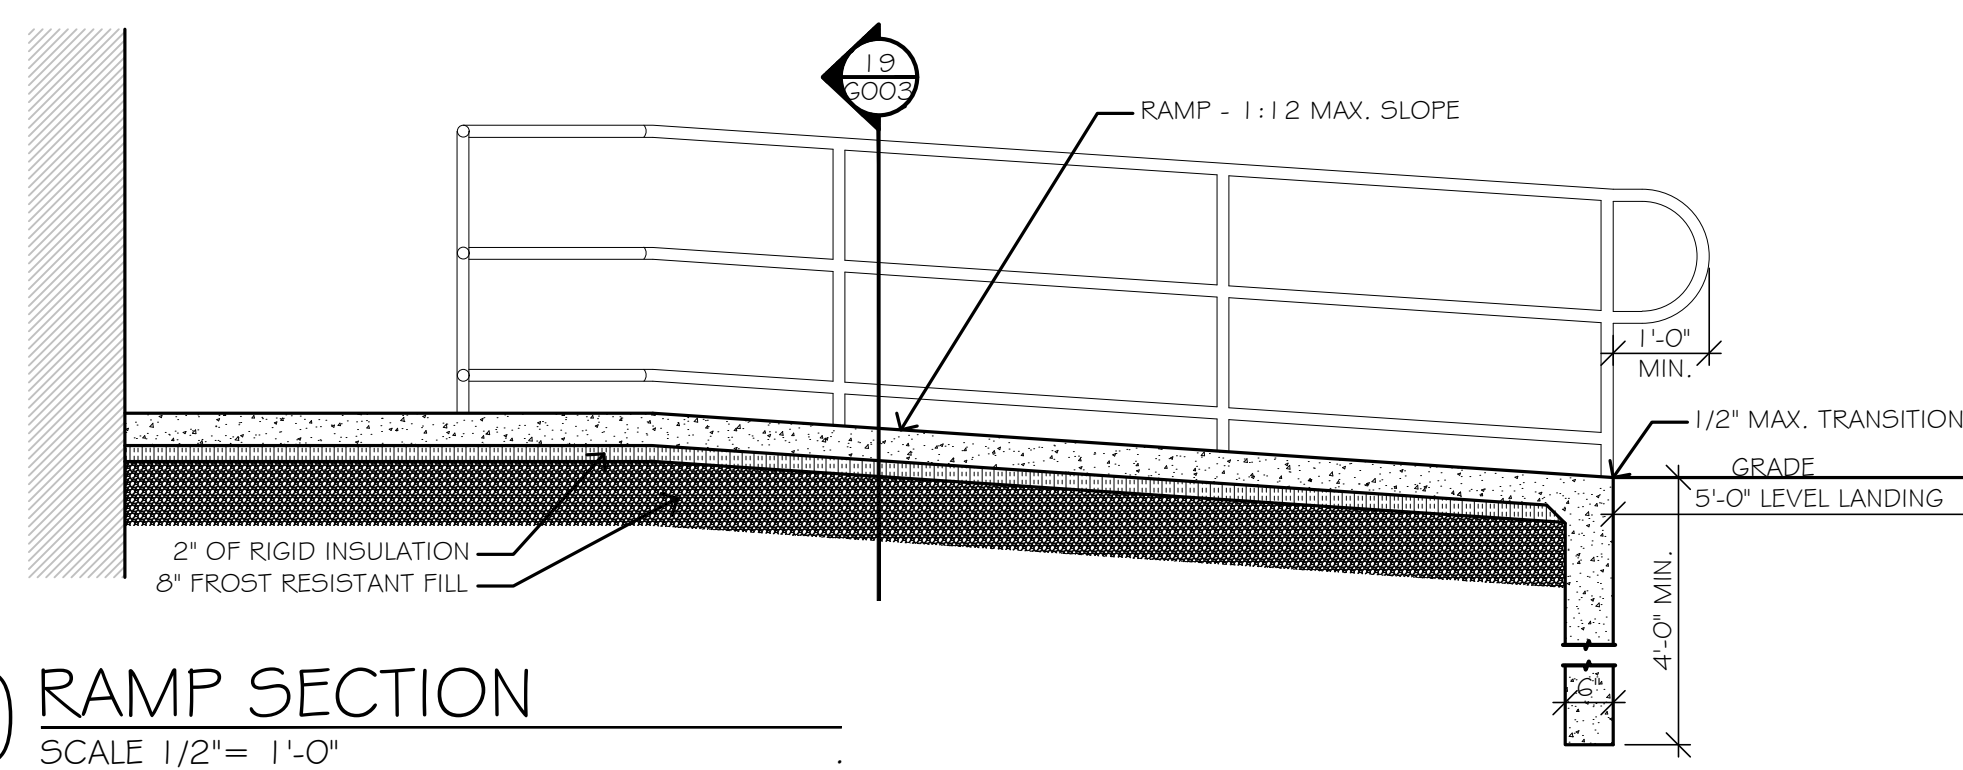

20 RAMP SECTION
SCALE 1/2" = 1'-0"

Verify all existing site conditions

REVISIONS:

SHEET INDEX:
CODE DETAILS
EGRESS PLAN

Copyright © 2017
Geist House, Inc.
DRAWN BY: [Signature]
RCN: [Signature]
APPROVED
MAY 2, 2017

G003
G667-BID-170511.dwg